


01 PLANTA DE LAYOUT COTADO
ESC.: 1/250

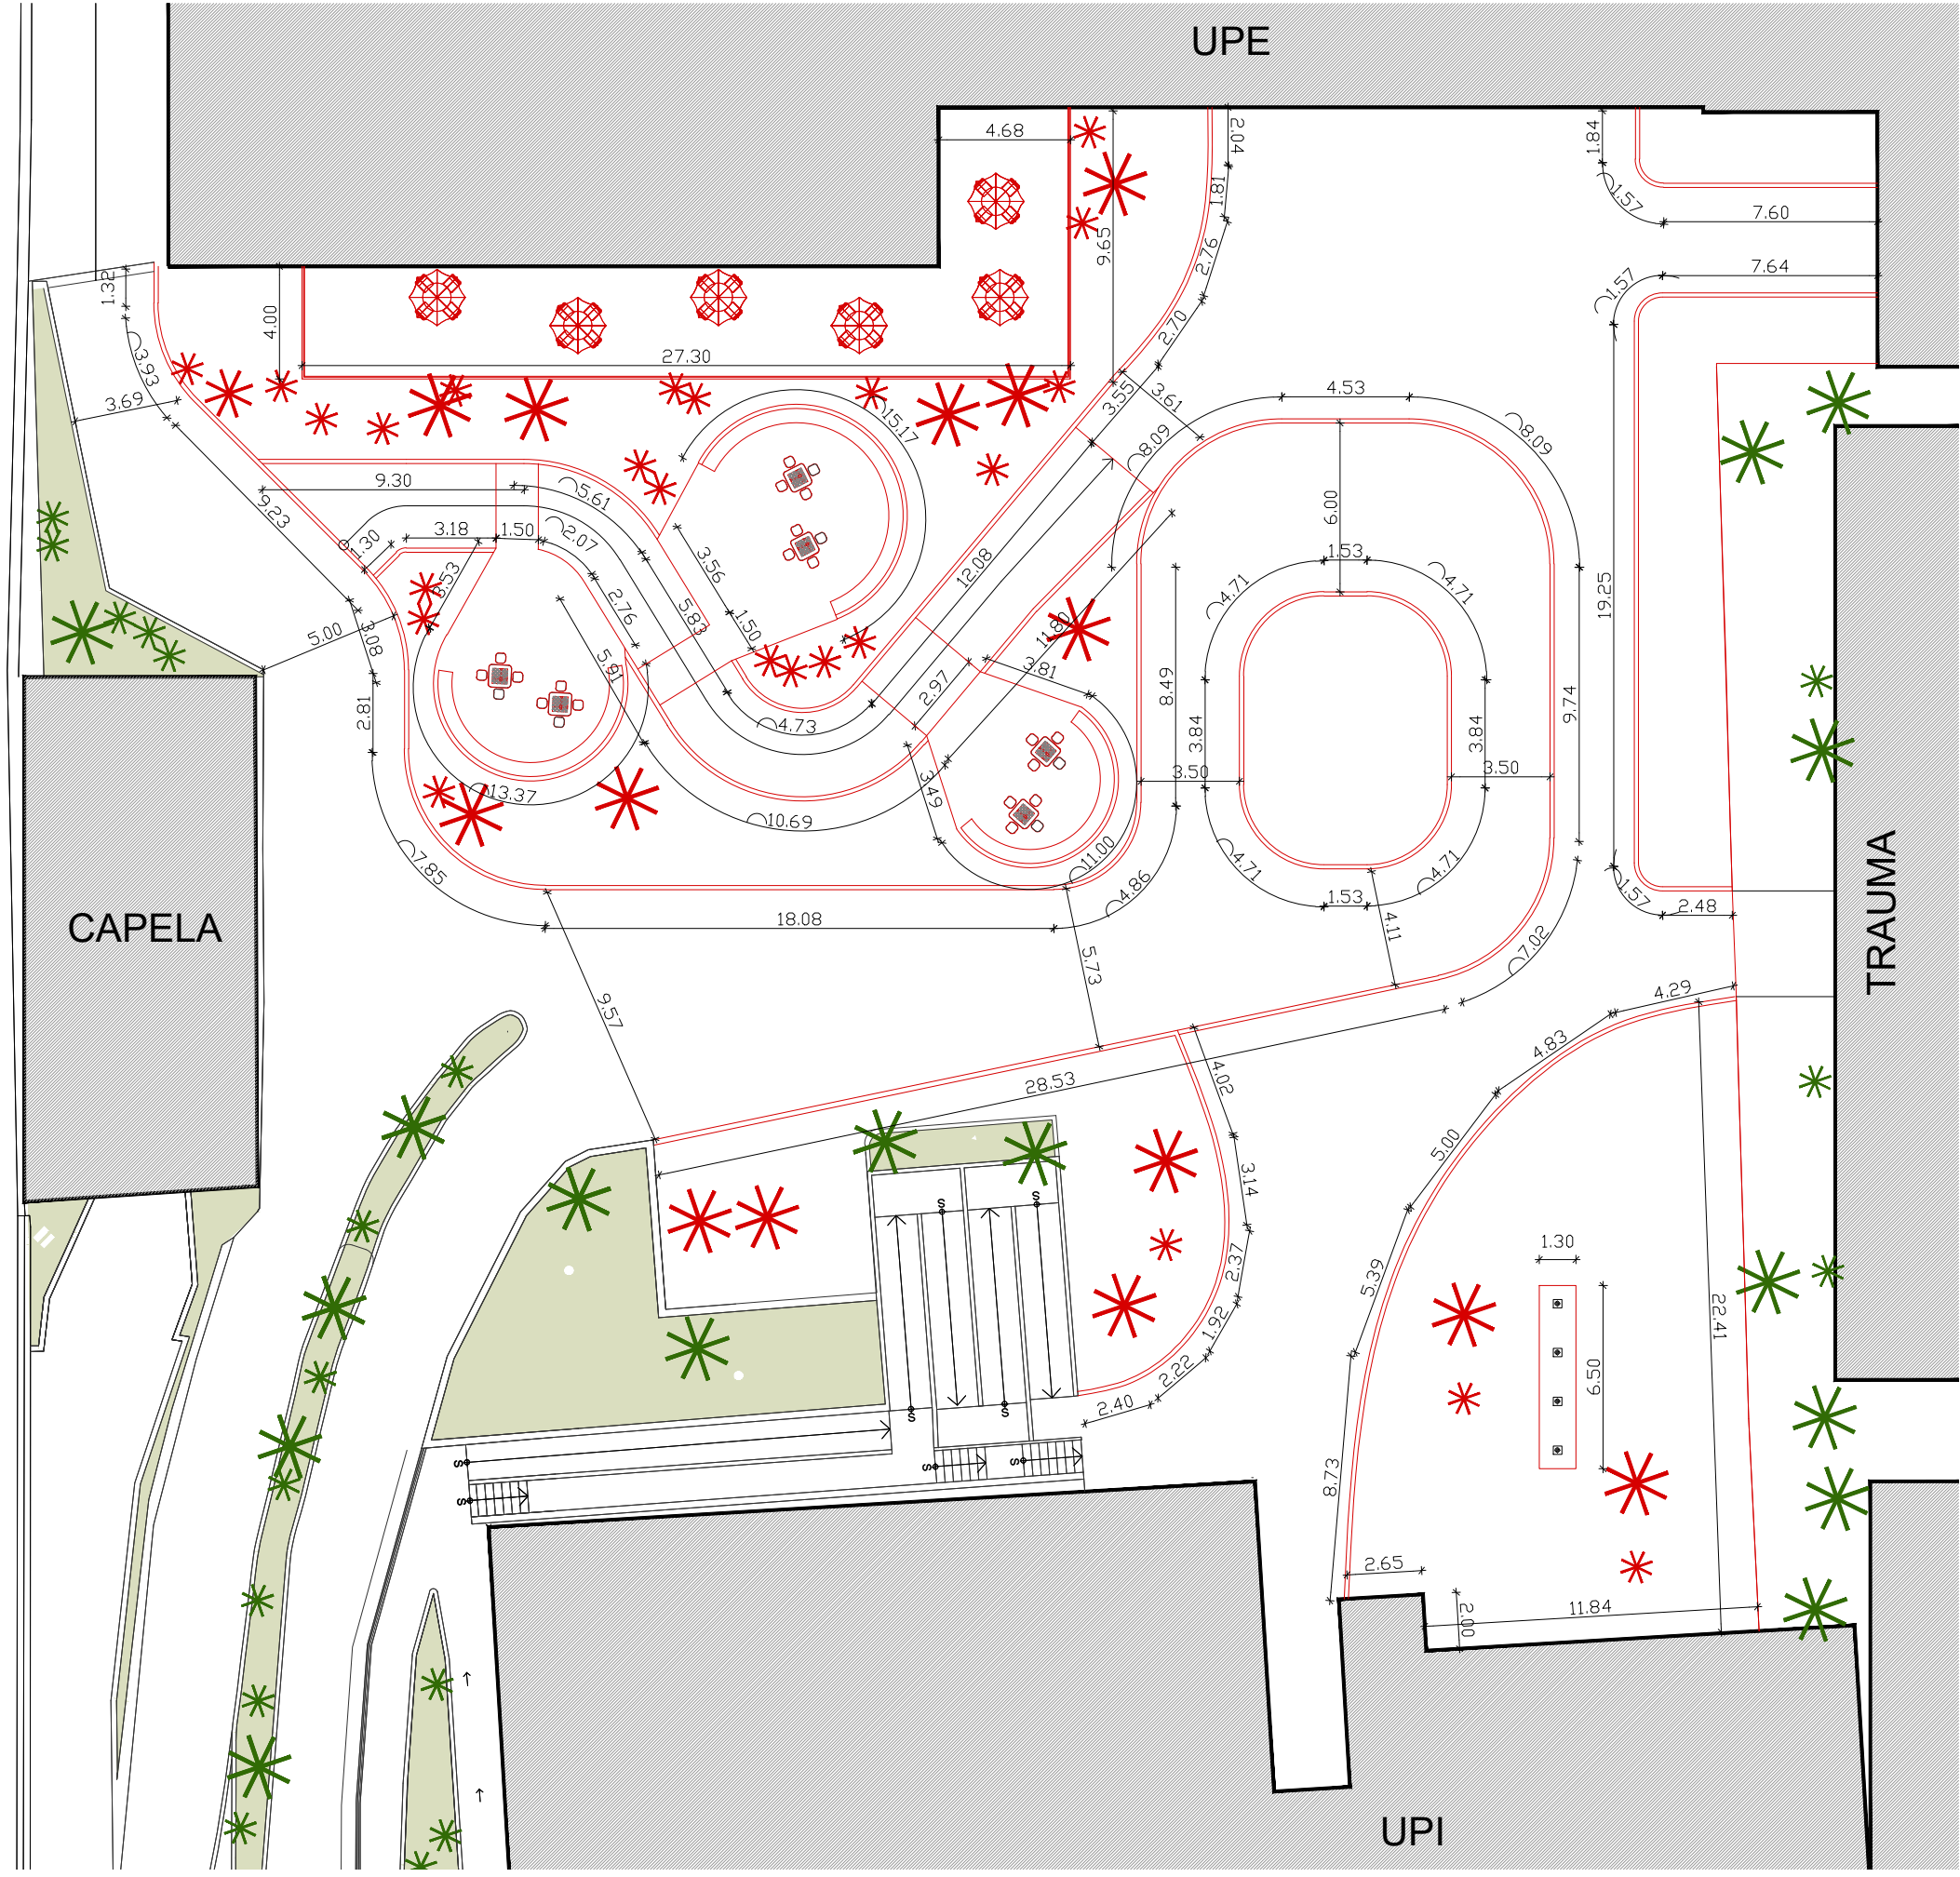


02 PLANTA DE DEMOLIR
ESC.: 1/250





03 PLANTA DE CONSTRUIR
ESC.: 1/250

LEGENDA	
	CONSTRUIR
	DEMOLIR
	PISO INTERTRAVADO
	PISO INTERTRAVADO RUA
	DECK DE MADEIRA
	JARDIM

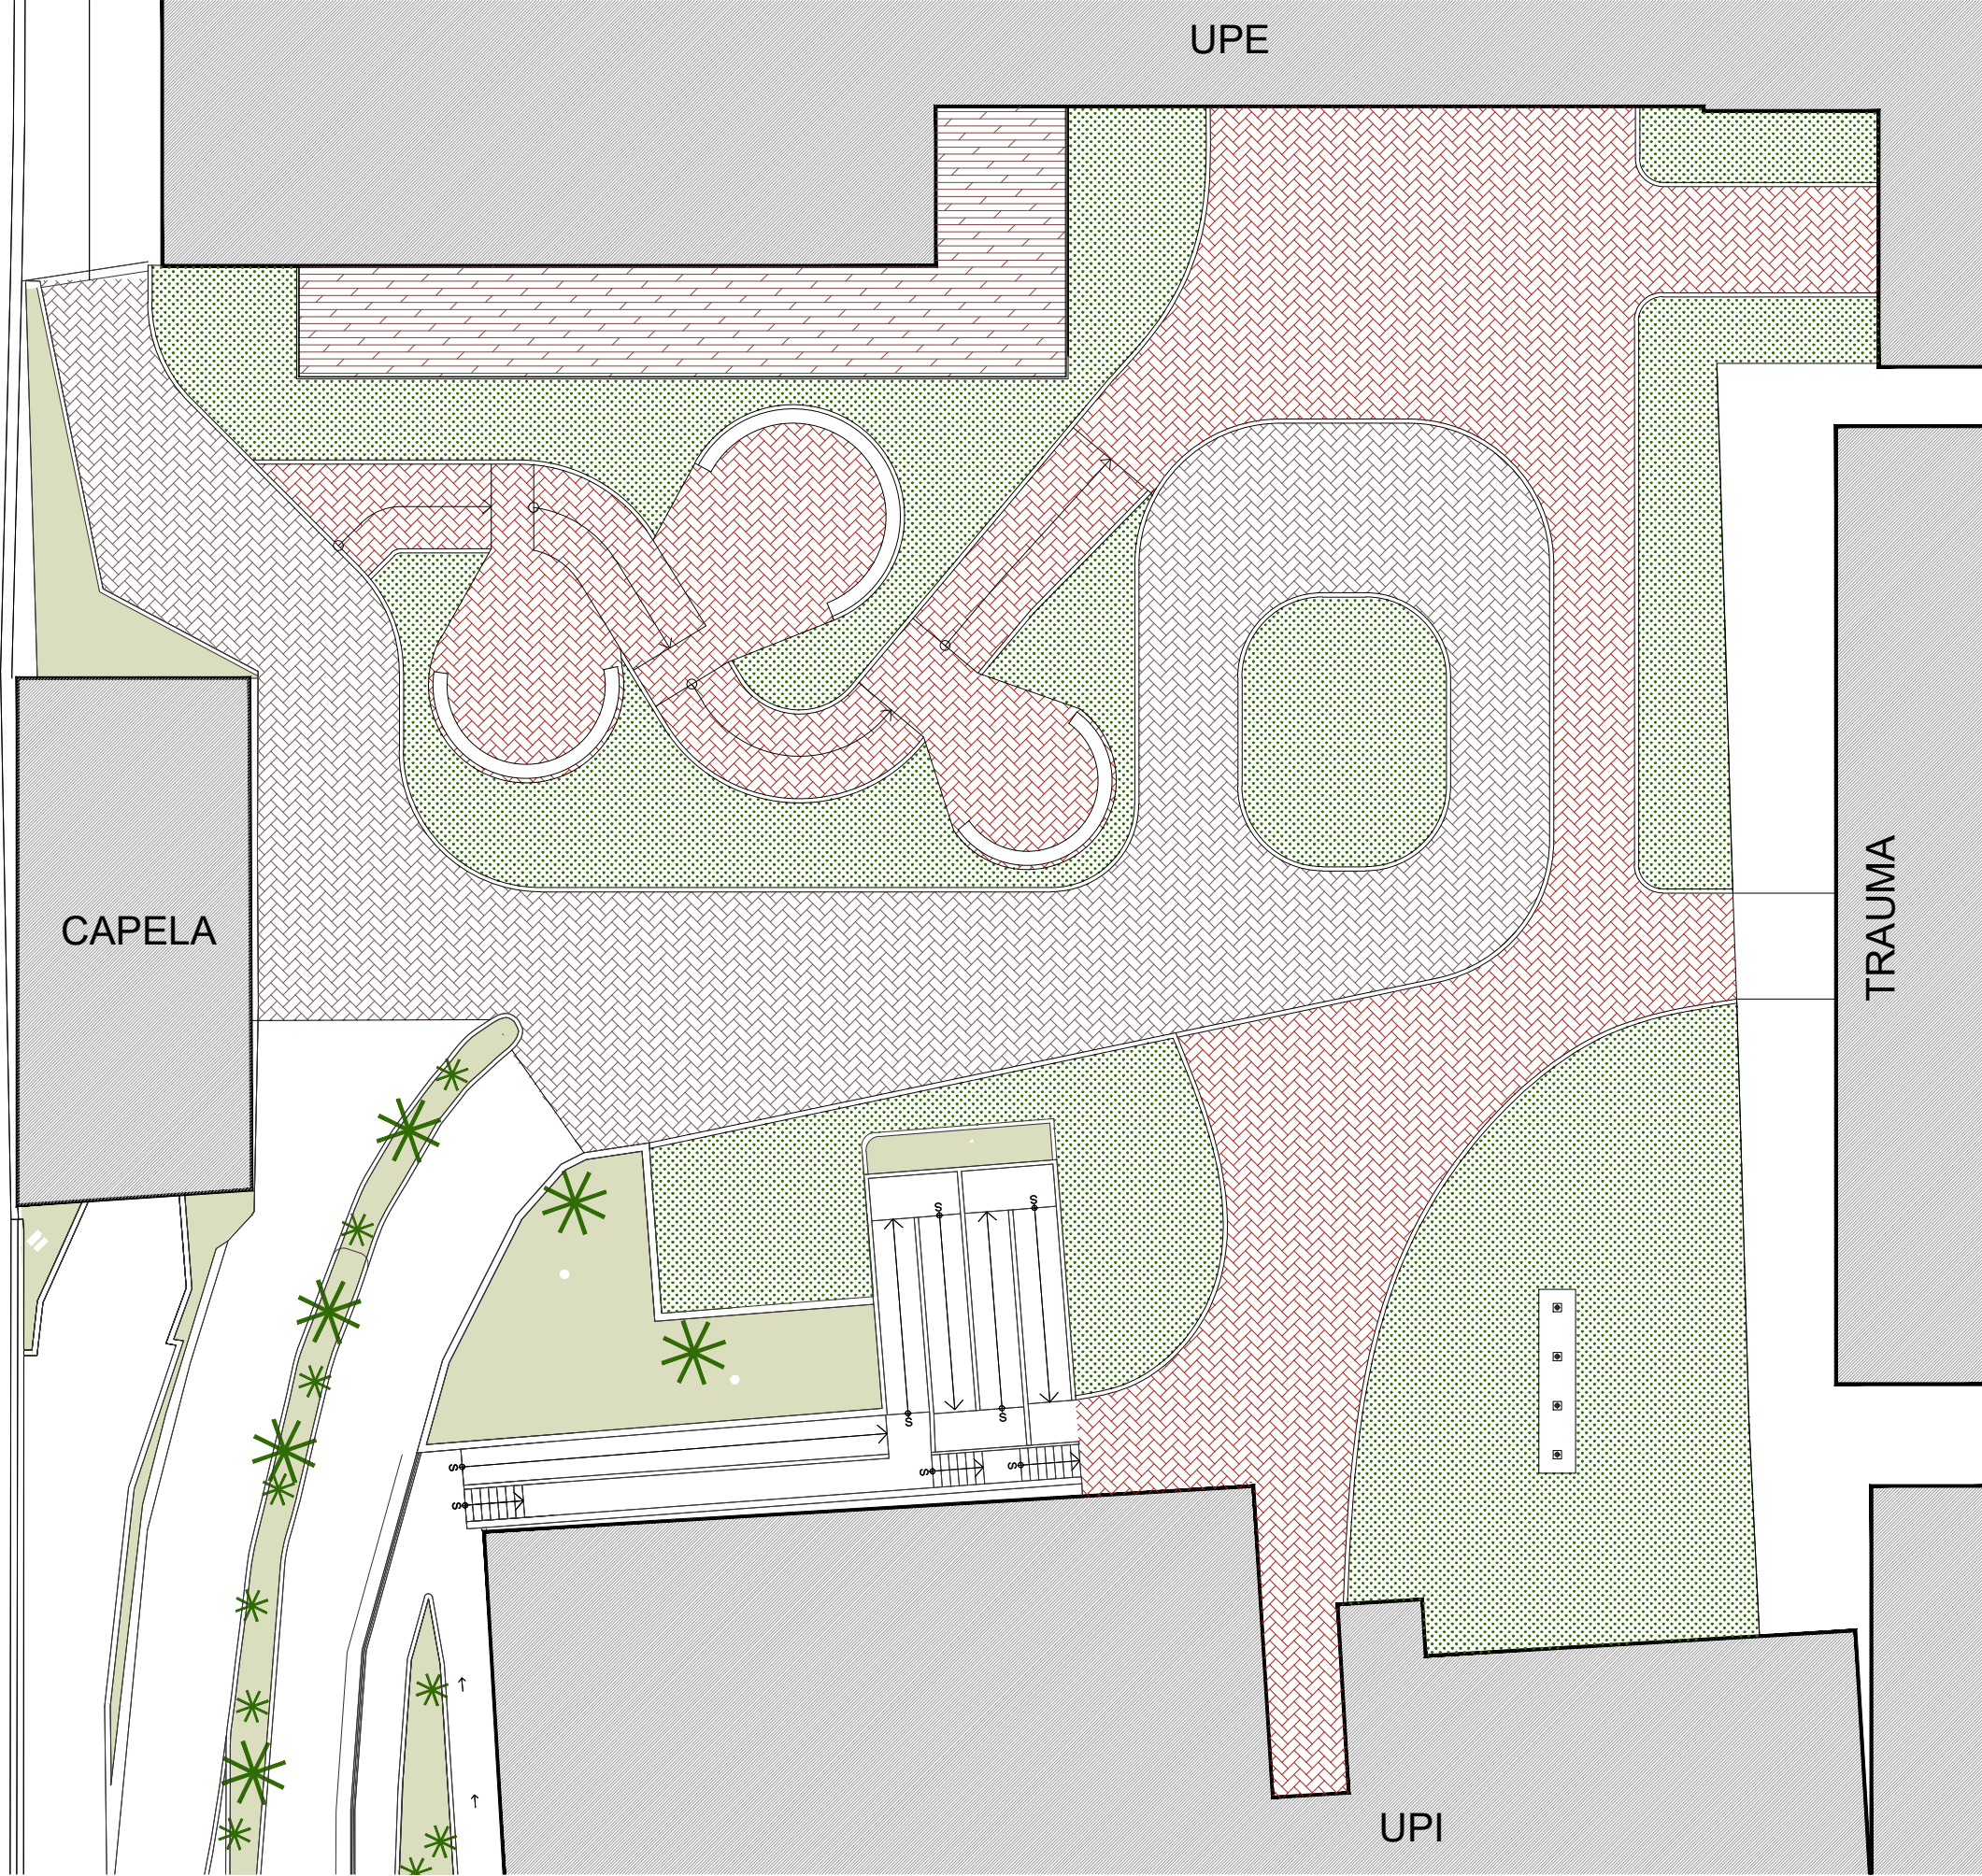

04 PLANTA DE PAVIMENTAÇÃO
ESC.: 1/250

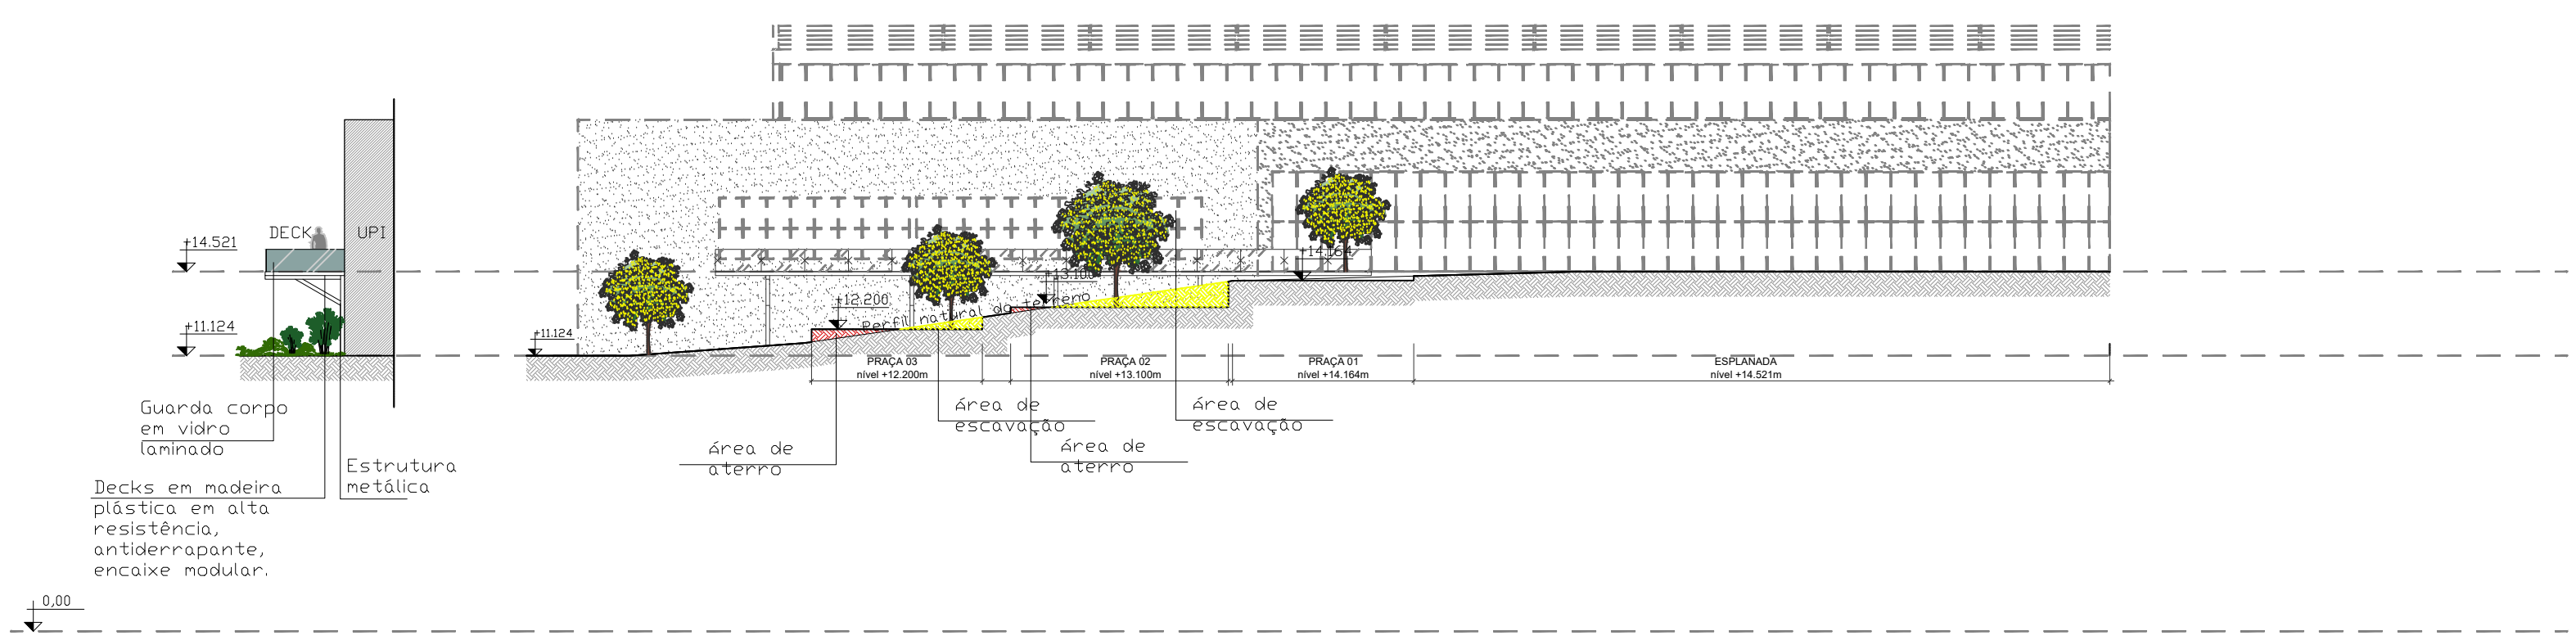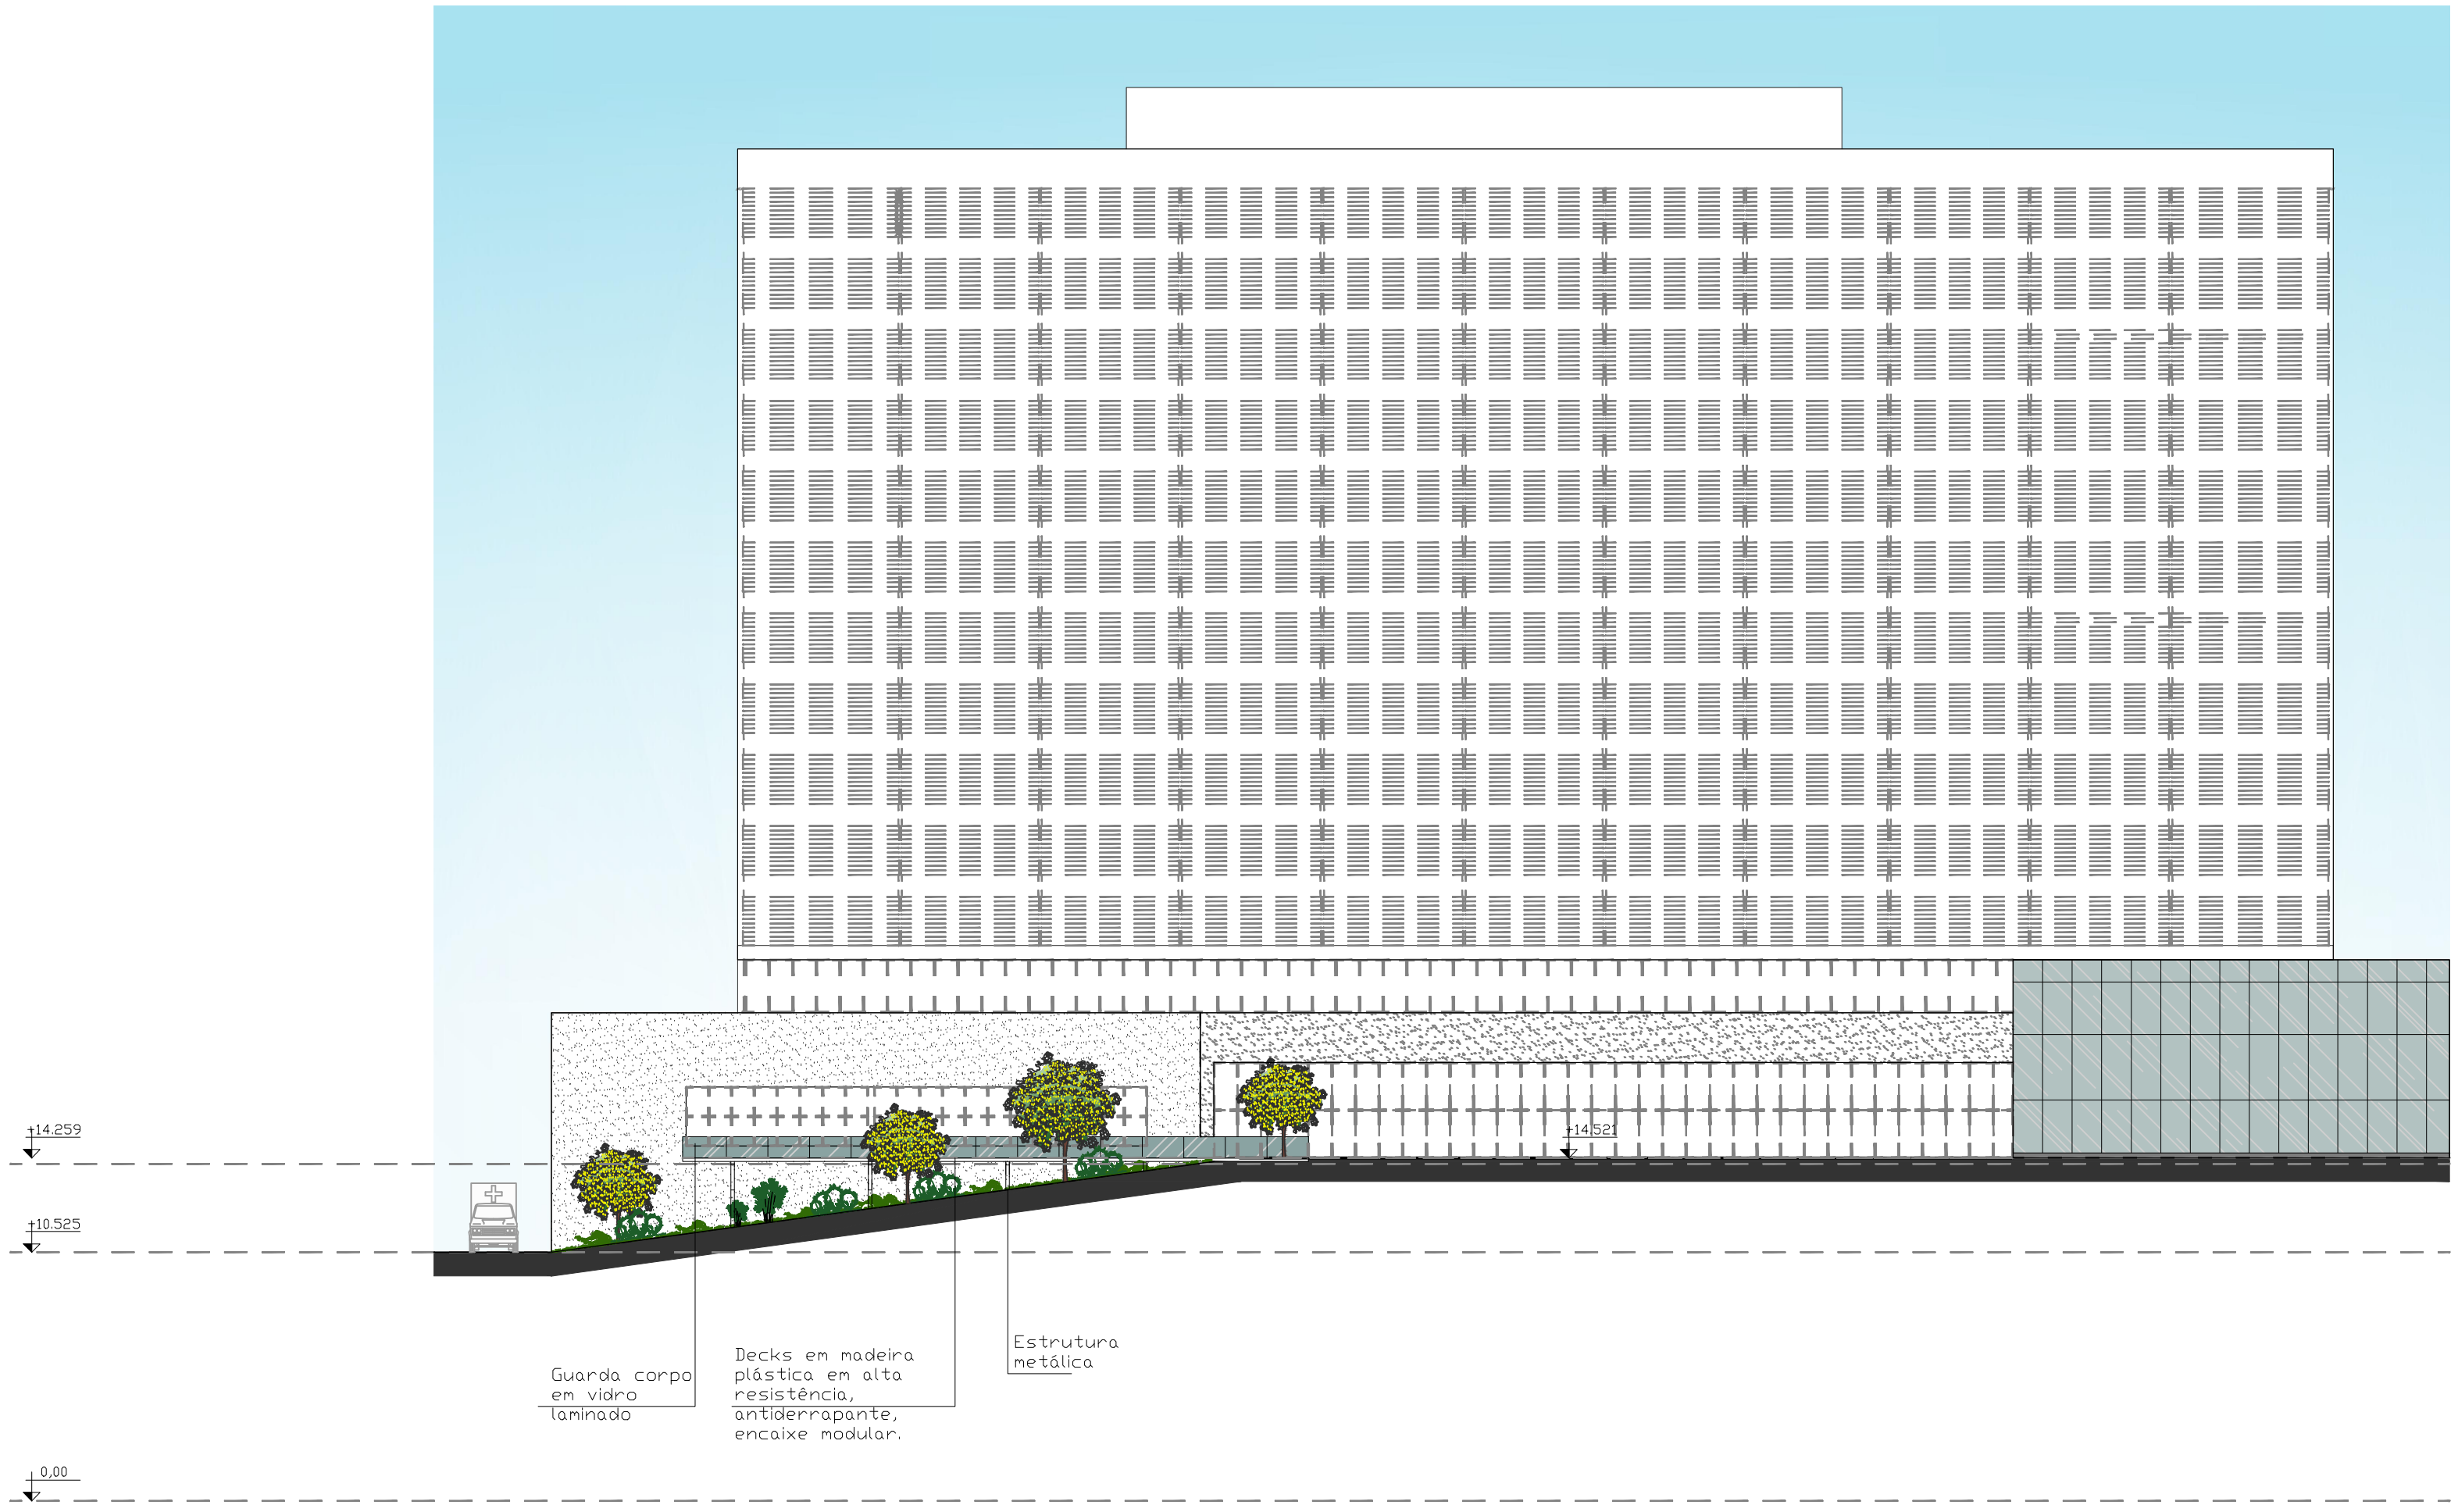

05 CORTES E ELEVAÇÕES
ESC.: 1/250

01	16-05-25	REVISÃO
02	17-04-25	EMISSÃO INICIAL
03		
04		
